



Q3 Contracting

651-365-7355

CONTRACTOR NAME: Xcel Energy

CONTRACTOR JOB #: 105868803

Q3 #: 2766166

PREPARED BY: Joel Truckenbrod, T.C.S. # 3365

DATE PREPARED: 9/30/21

DATE REVISED: -

ORDERED BY: Keaton Welch, Xcel Energy

REVISED BY: -

CITY: Faribault, MN

STREET/LOCATION: 5th St & 2nd Ave

PROJECT NAME: -


STAGE/PHASE#: 2nd Ave Intersection Closure

● - REFLECTIVE DRUM

* - TYPE A CHANNELIZER

⊠ - REFLECTIVE CONES

DISCLAIMER: This is a proposed traffic control layout. It has not been created or approved by a Professional Engineer and must be approved by the Road Authority prior to setup.

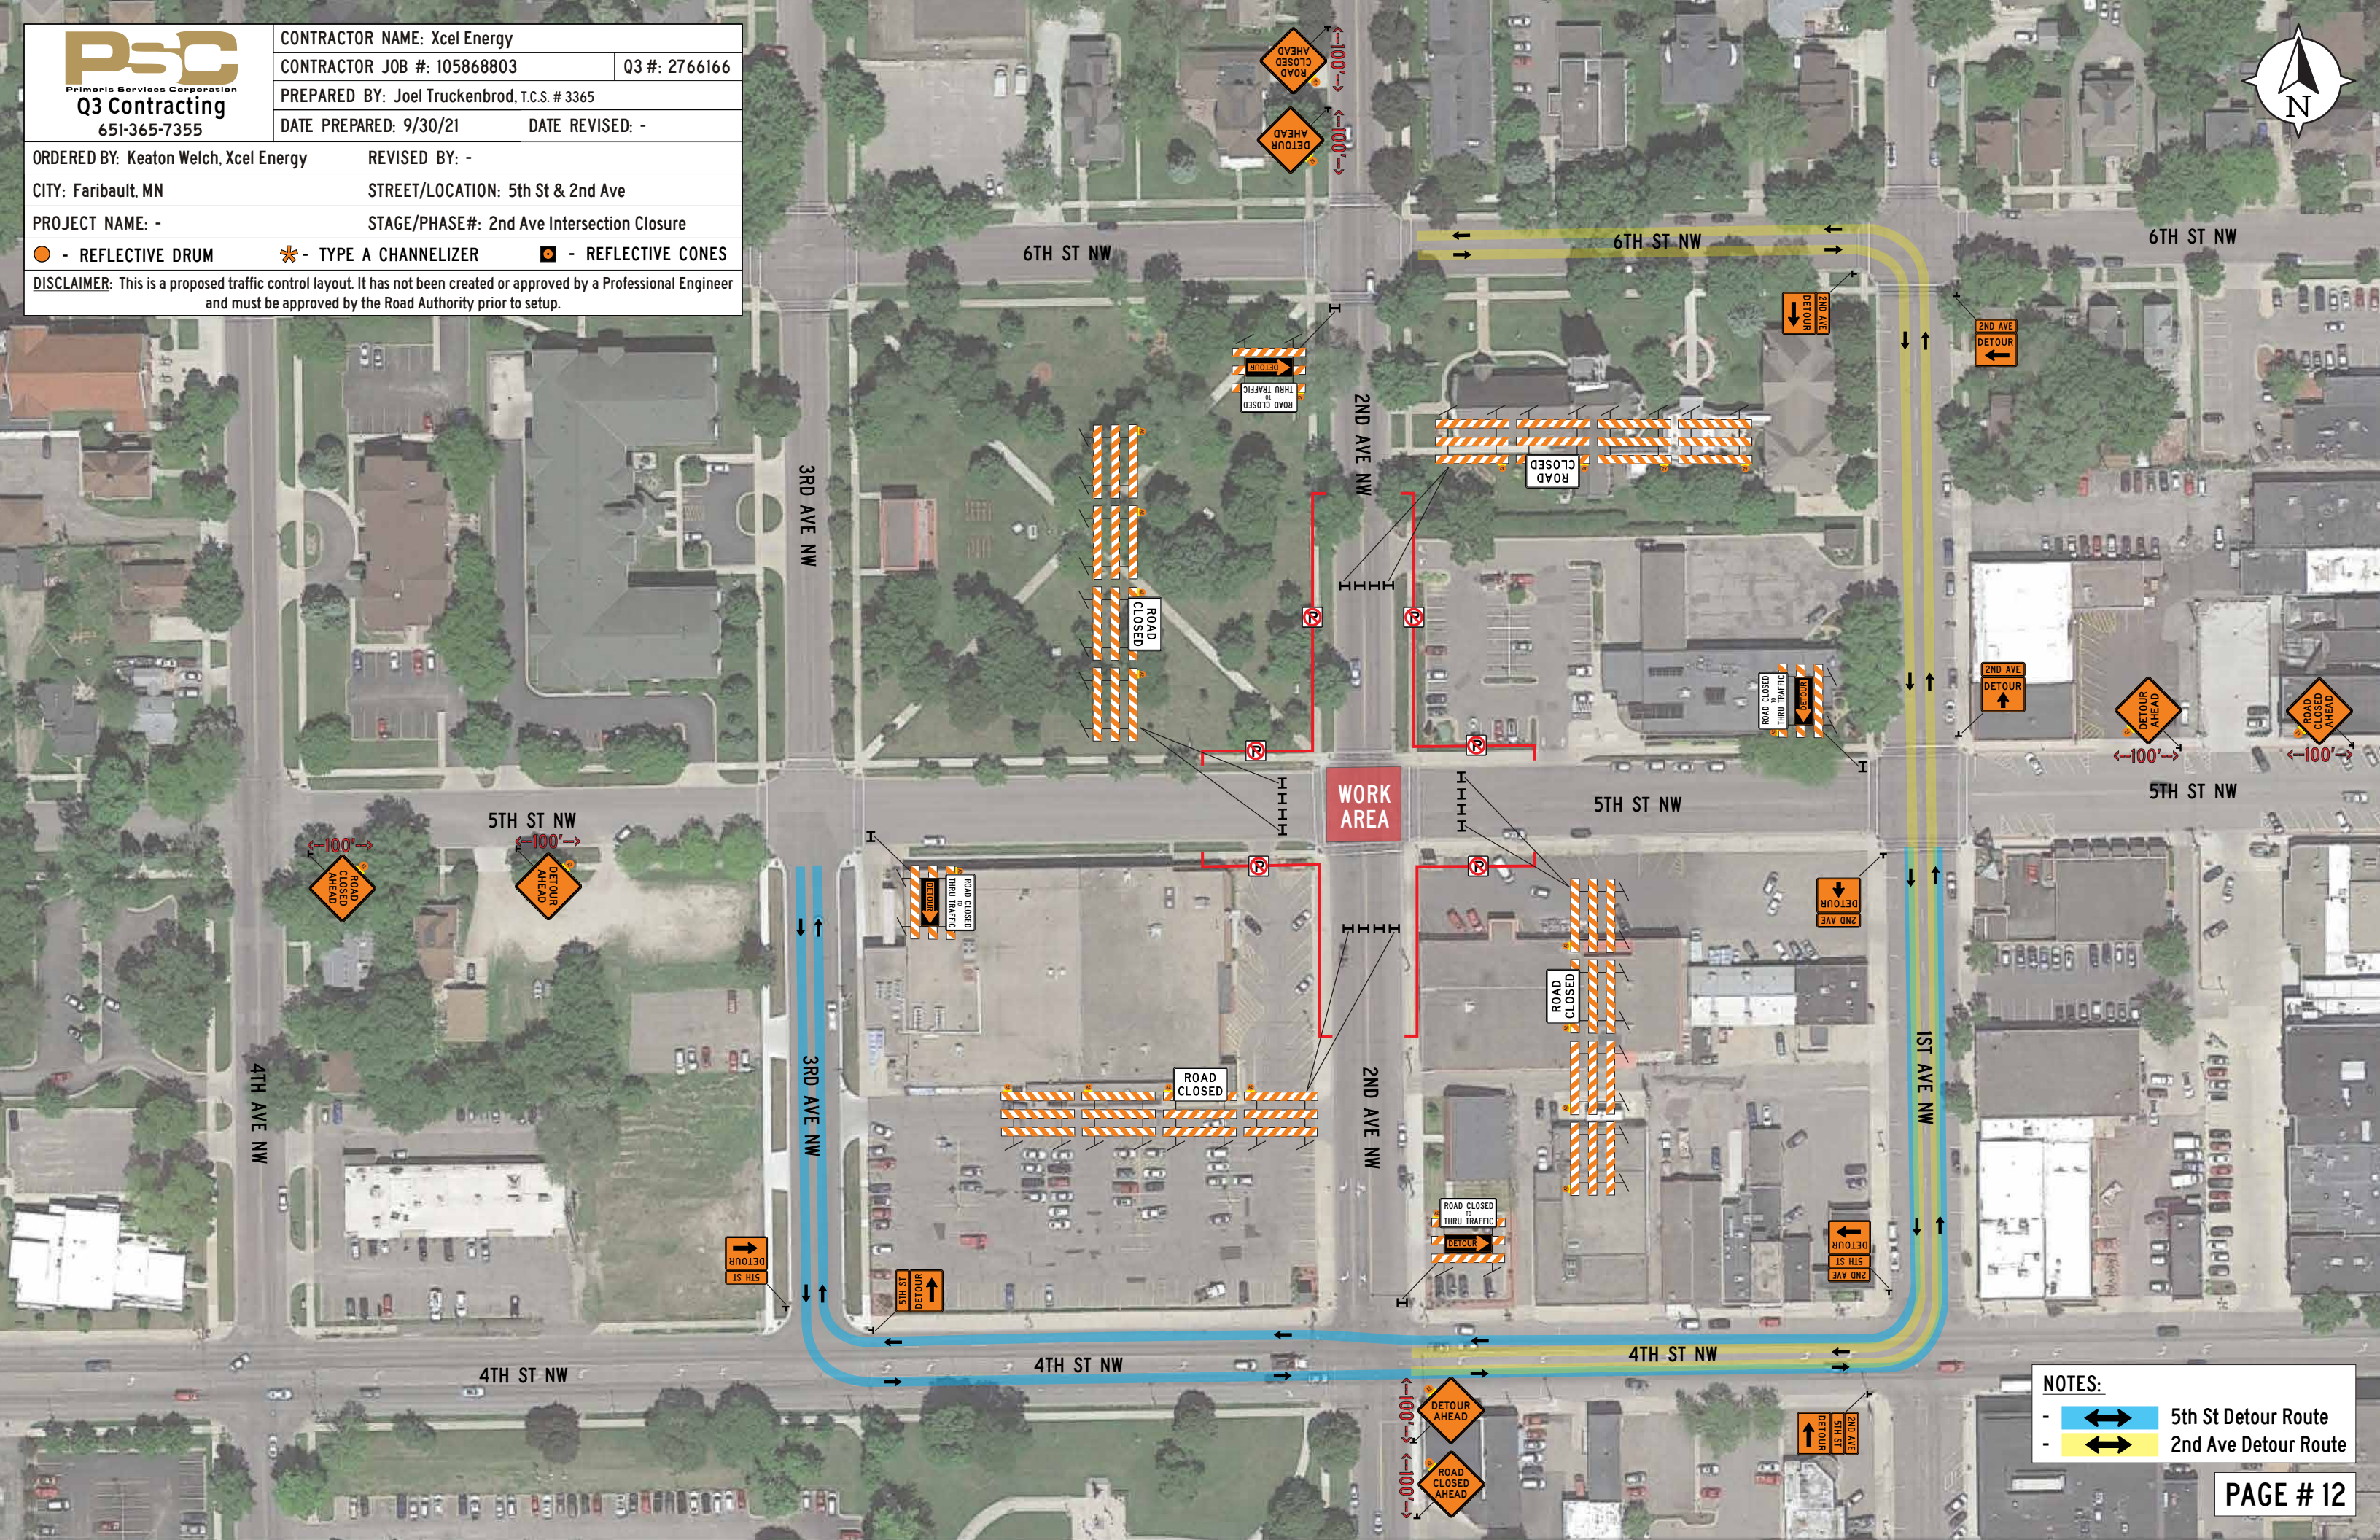

NOTES:

- 5th St Detour Route
- 2nd Ave Detour Route